
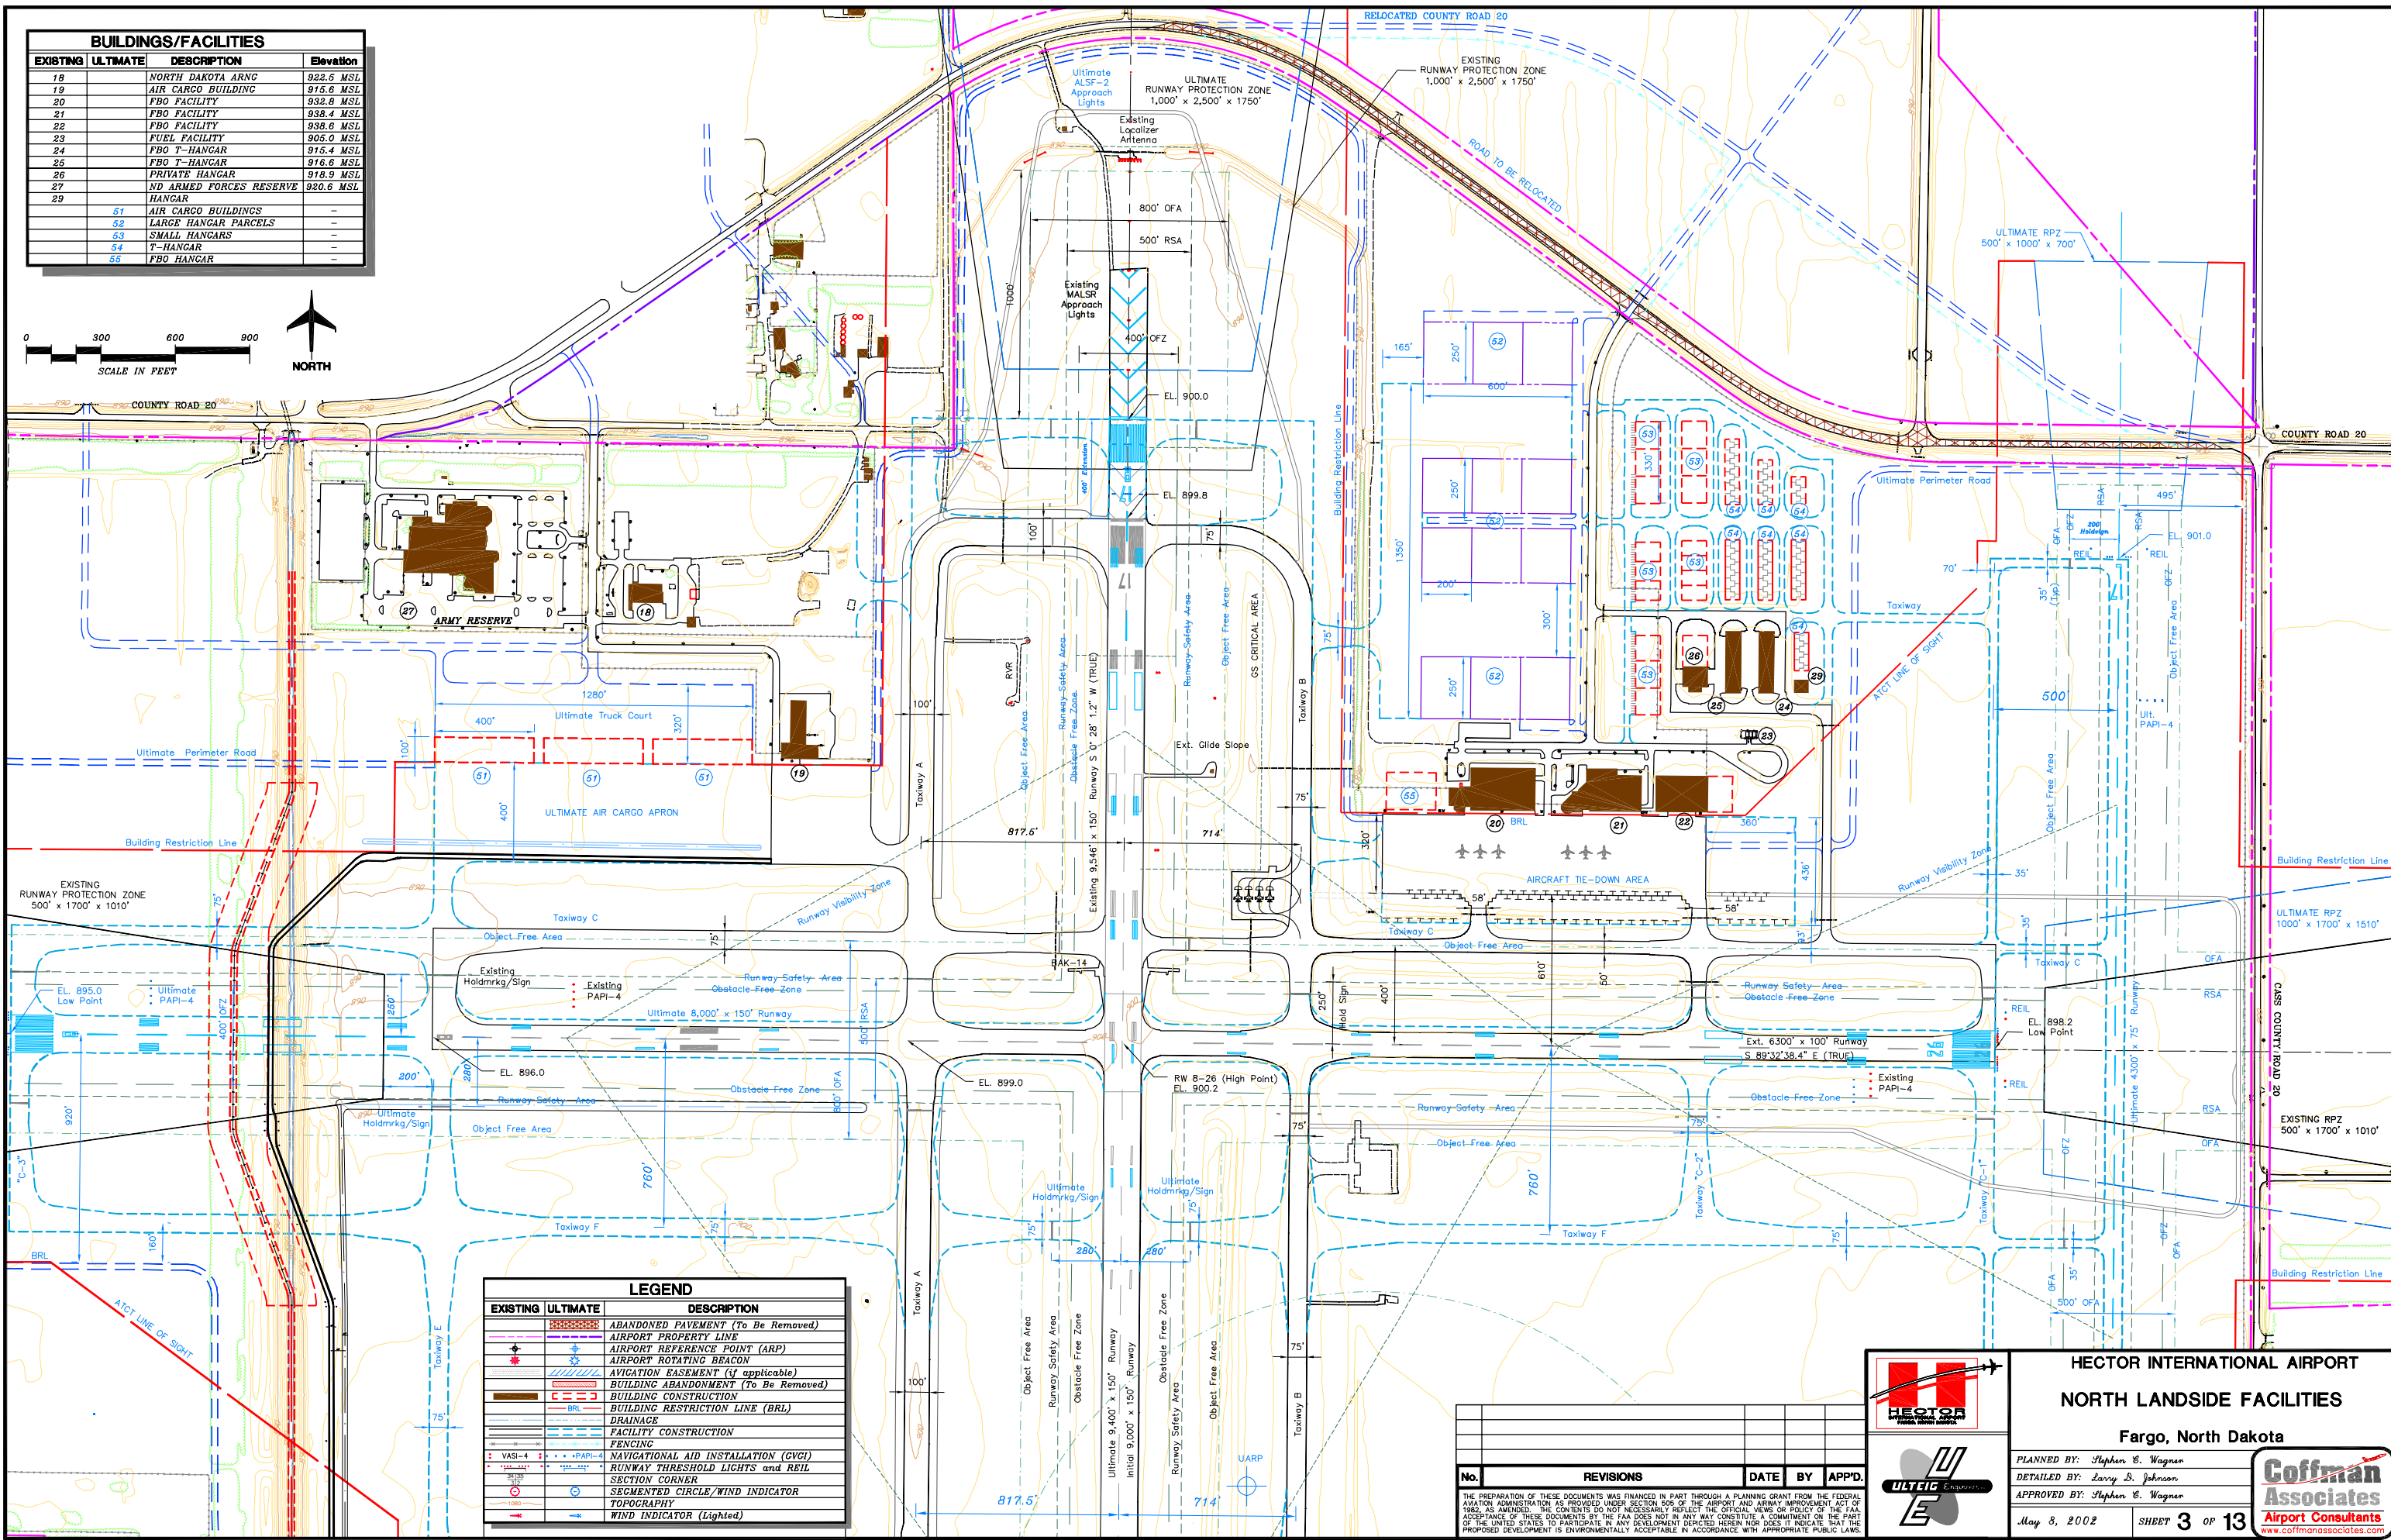


| BUILDINGS/FACILITIES | | | |
|----------------------|----------|--------------------------------|-----------|
| EXISTING | ULTIMATE | DESCRIPTION | Elevation |
| 18 | | NORTH DAKOTA ARNC | 922.5 MSL |
| 19 | | AIR CARCO BUILDING | 915.6 MSL |
| 20 | | FBO FACILITY | 932.6 MSL |
| 21 | | FBO FACILITY | 938.4 MSL |
| 22 | | FBO FACILITY | 938.6 MSL |
| 23 | | FUEL FACILITY | 905.0 MSL |
| 24 | | FBO T-HANGAR | 915.4 MSL |
| 25 | | FBO T-HANGAR | 916.6 MSL |
| 26 | | PRIVATE HANGAR | 918.9 MSL |
| 27 | | ND ARMED FORCES RESERVE HANGAR | 920.6 MSL |
| 29 | 51 | AIR CARCO BUILDINGS | - |
| | 52 | LARGE HANGAR PARCELS | - |
| | 53 | SMALL HANGARS | - |
| | 54 | T-HANGAR | - |
| | 55 | FBO HANGAR | - |

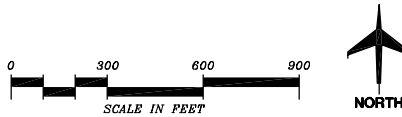

| LEGEND | | |
|----------|----------|---|
| EXISTING | ULTIMATE | DESCRIPTION |
| | | ABANDONED PAYEMENT (To Be Removed) |
| | | AIRPORT PROPERTY LINE |
| | | AIRPORT REFERENCE POINT (ARP) |
| | | AIRPORT ROTATING BEACON |
| | | AVIGATION EASEMENT (if applicable) |
| | | BUILDING ABANDONMENT (To Be Removed) |
| | | BUILDING CONSTRUCTION |
| | | BUILDING RESTRICTION LINE (BRL) |
| | | DRAINAGE |
| | | FENCING |
| | | NAVIGATIONAL AID INSTALLATION (CYCI) |
| | | RUNWAY THRESHOLD LIGHTS and REIL SECTION CORNER |
| | | SEGMENTED CIRCLE/WIND INDICATOR |
| | | TOPOGRAPHY |
| | | WIND INDICATOR (lighted) |

HECTOR INTERNATIONAL AIRPORT
NORTH LANDSIDE FACILITIES
Fargo, North Dakota

PLANNED BY: *Stephen E. Wagner*
 DETAILED BY: *Larry S. Johnson*
 APPROVED BY: *Stephen E. Wagner*

May 8, 2002 **SHEET 3 OF 13**

Coffman Associates
Airport Consultants
www.coffmanassociates.com

| No. | REVISIONS | DATE | BY | APP'D. |
|-----|-----------|------|----|--------|
| | | | | |

THE PREPARATION OF THESE DOCUMENTS WAS FINANCED IN PART THROUGH A PLANNING GRANT FROM THE FEDERAL AVIATION ADMINISTRATION AS PROVIDED UNDER SECTION 505 OF THE AIRPORT AND AIRWAY IMPROVEMENT ACT OF 1982, AS AMENDED. THE CONTENTS DO NOT NECESSARILY REFLECT THE ORIGINAL VIEWS OR POLICY OF THE FAA. ACCEPTANCE OF THESE DOCUMENTS BY THE FAA DOES NOT IN ANY WAY CONSTITUTE A COMMITMENT ON THE PART OF THE UNITED STATES TO PARTICIPATE IN ANY DEVELOPMENT DEPICTED HEREIN NOR DOES IT INDICATE THAT THE PROPOSED DEVELOPMENT IS ENVIRONMENTALLY ACCEPTABLE IN ACCORDANCE WITH APPROPRIATE PUBLIC LAWS.

Coffman Associates-LD: FARGO-LAYOUT.dwg Tuesday, May 14, 2002 8:28am